




⊗ LAGEPLAN | PLANIMETRIA

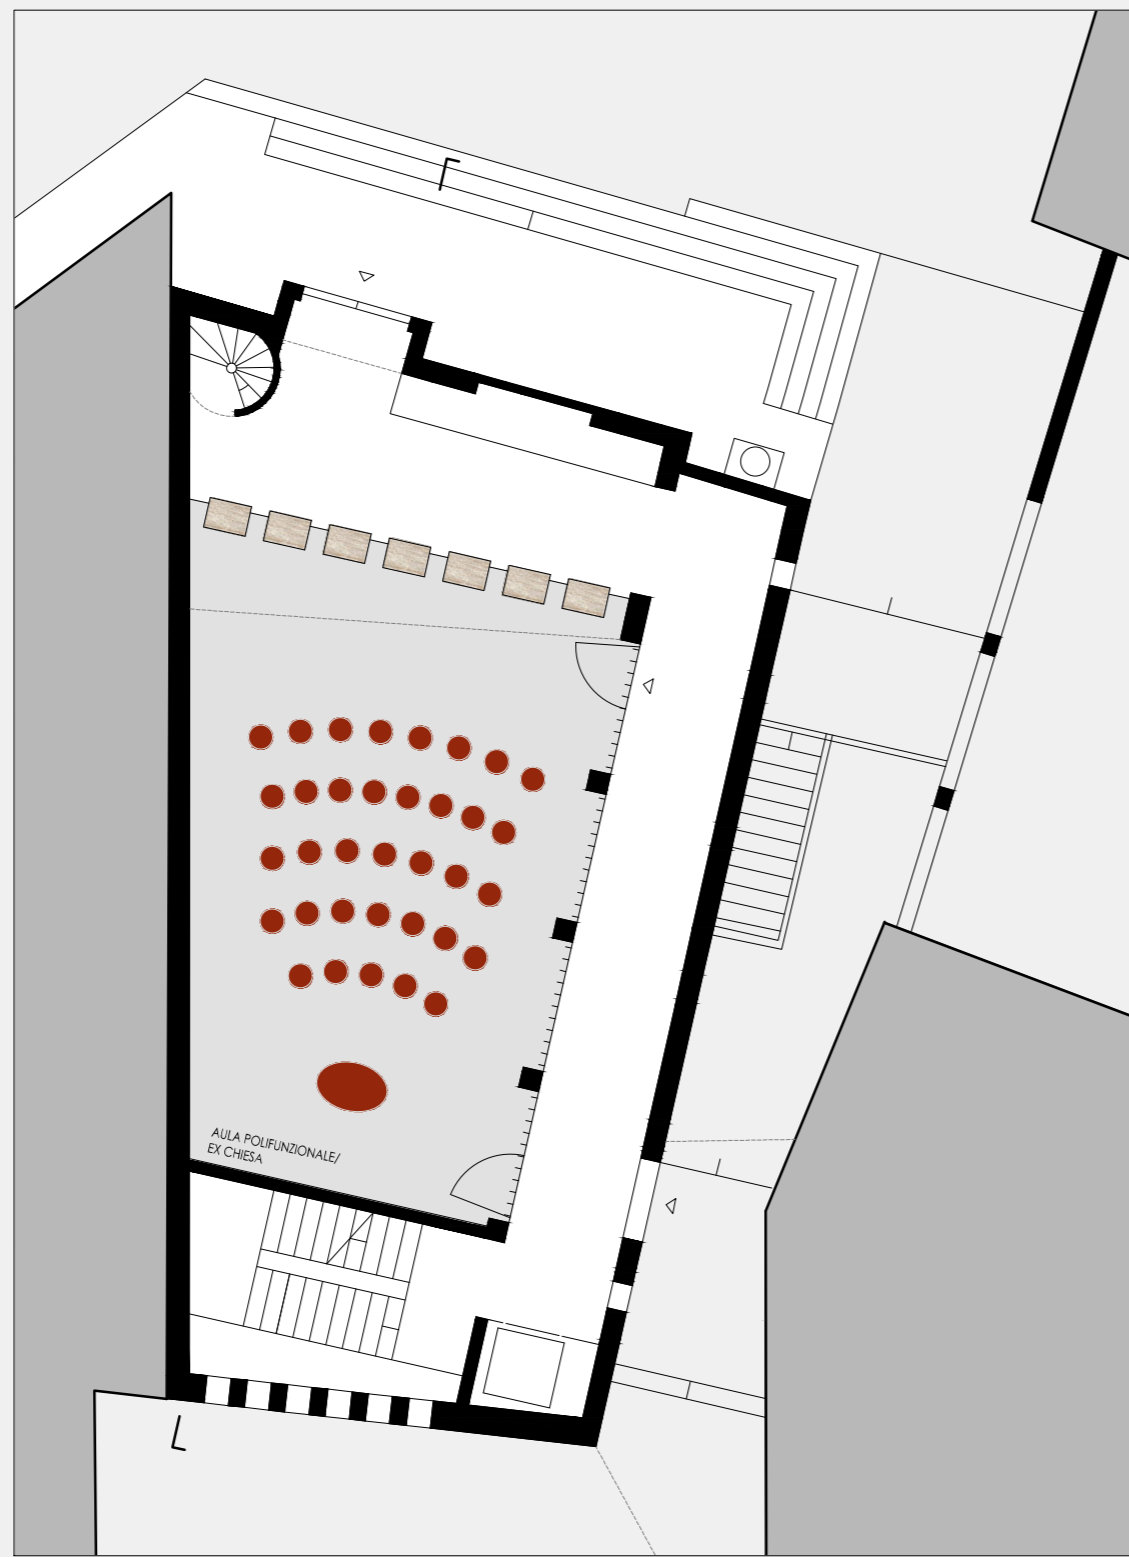


⊗ ERDGESCHOSS | PIANO TERRA

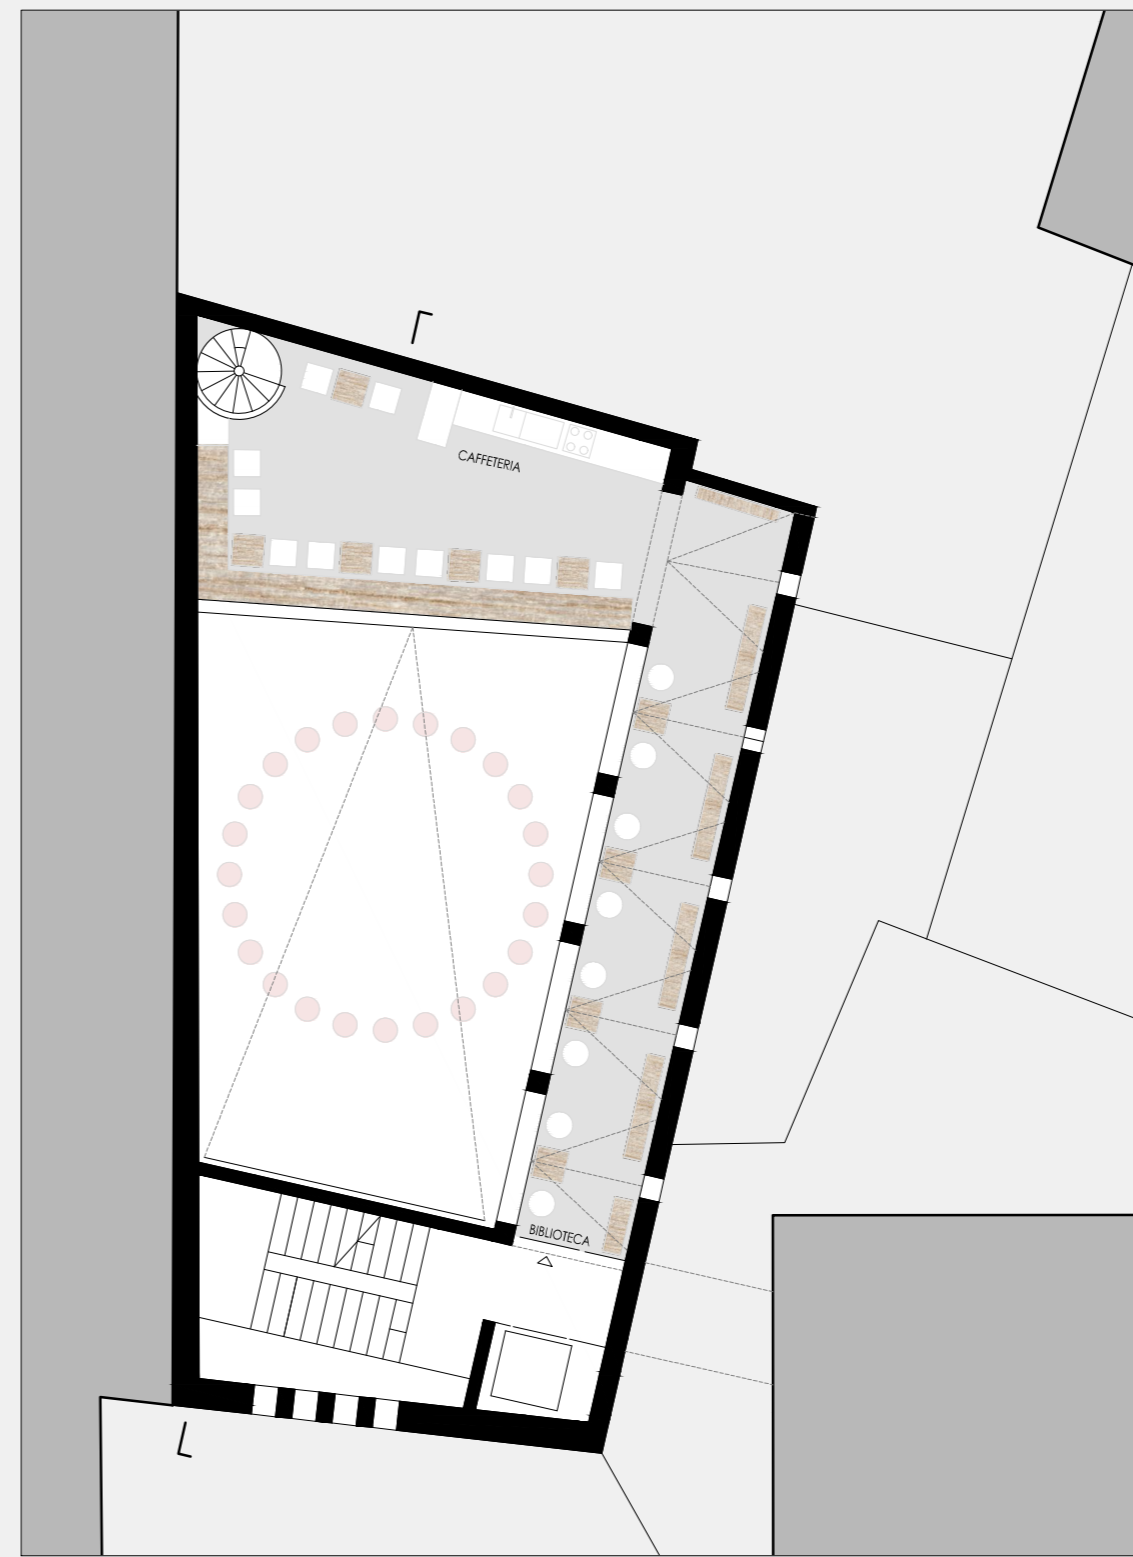

⊗ 1.OBERGESCHOSS | PIANO PRIMO

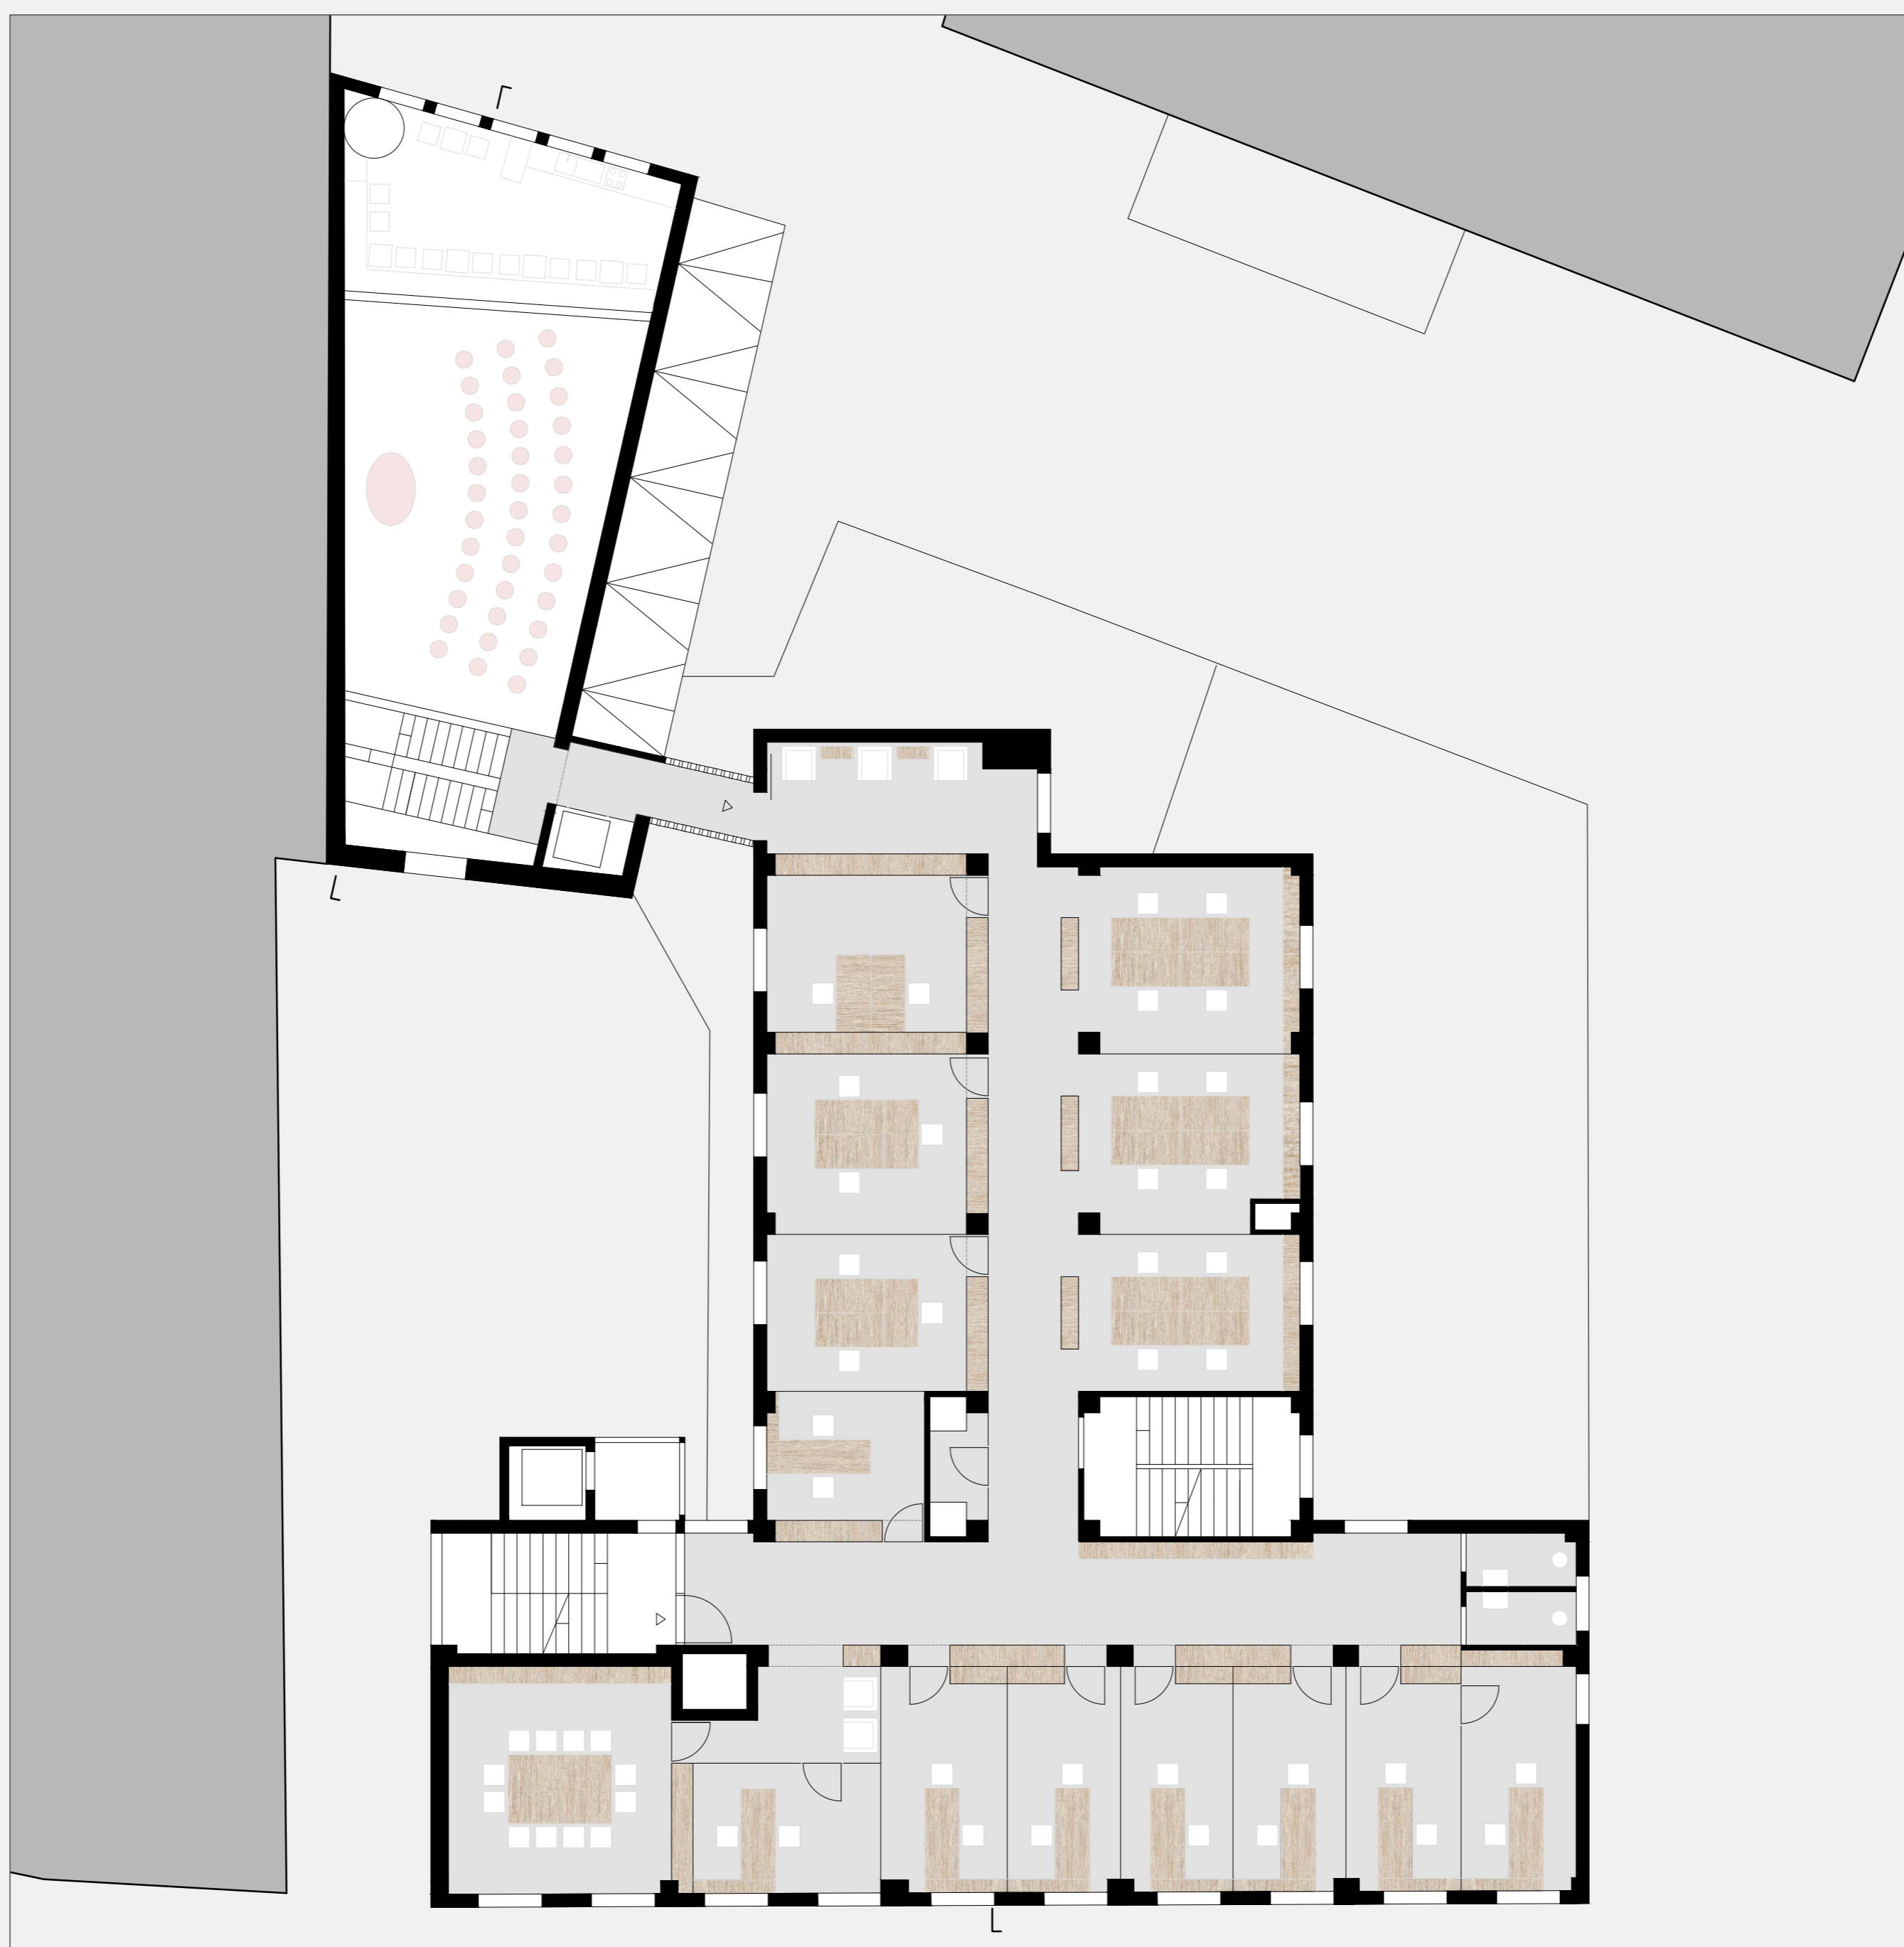

⊗ 2.OBERGESCHOSS | PIANO SECONDO

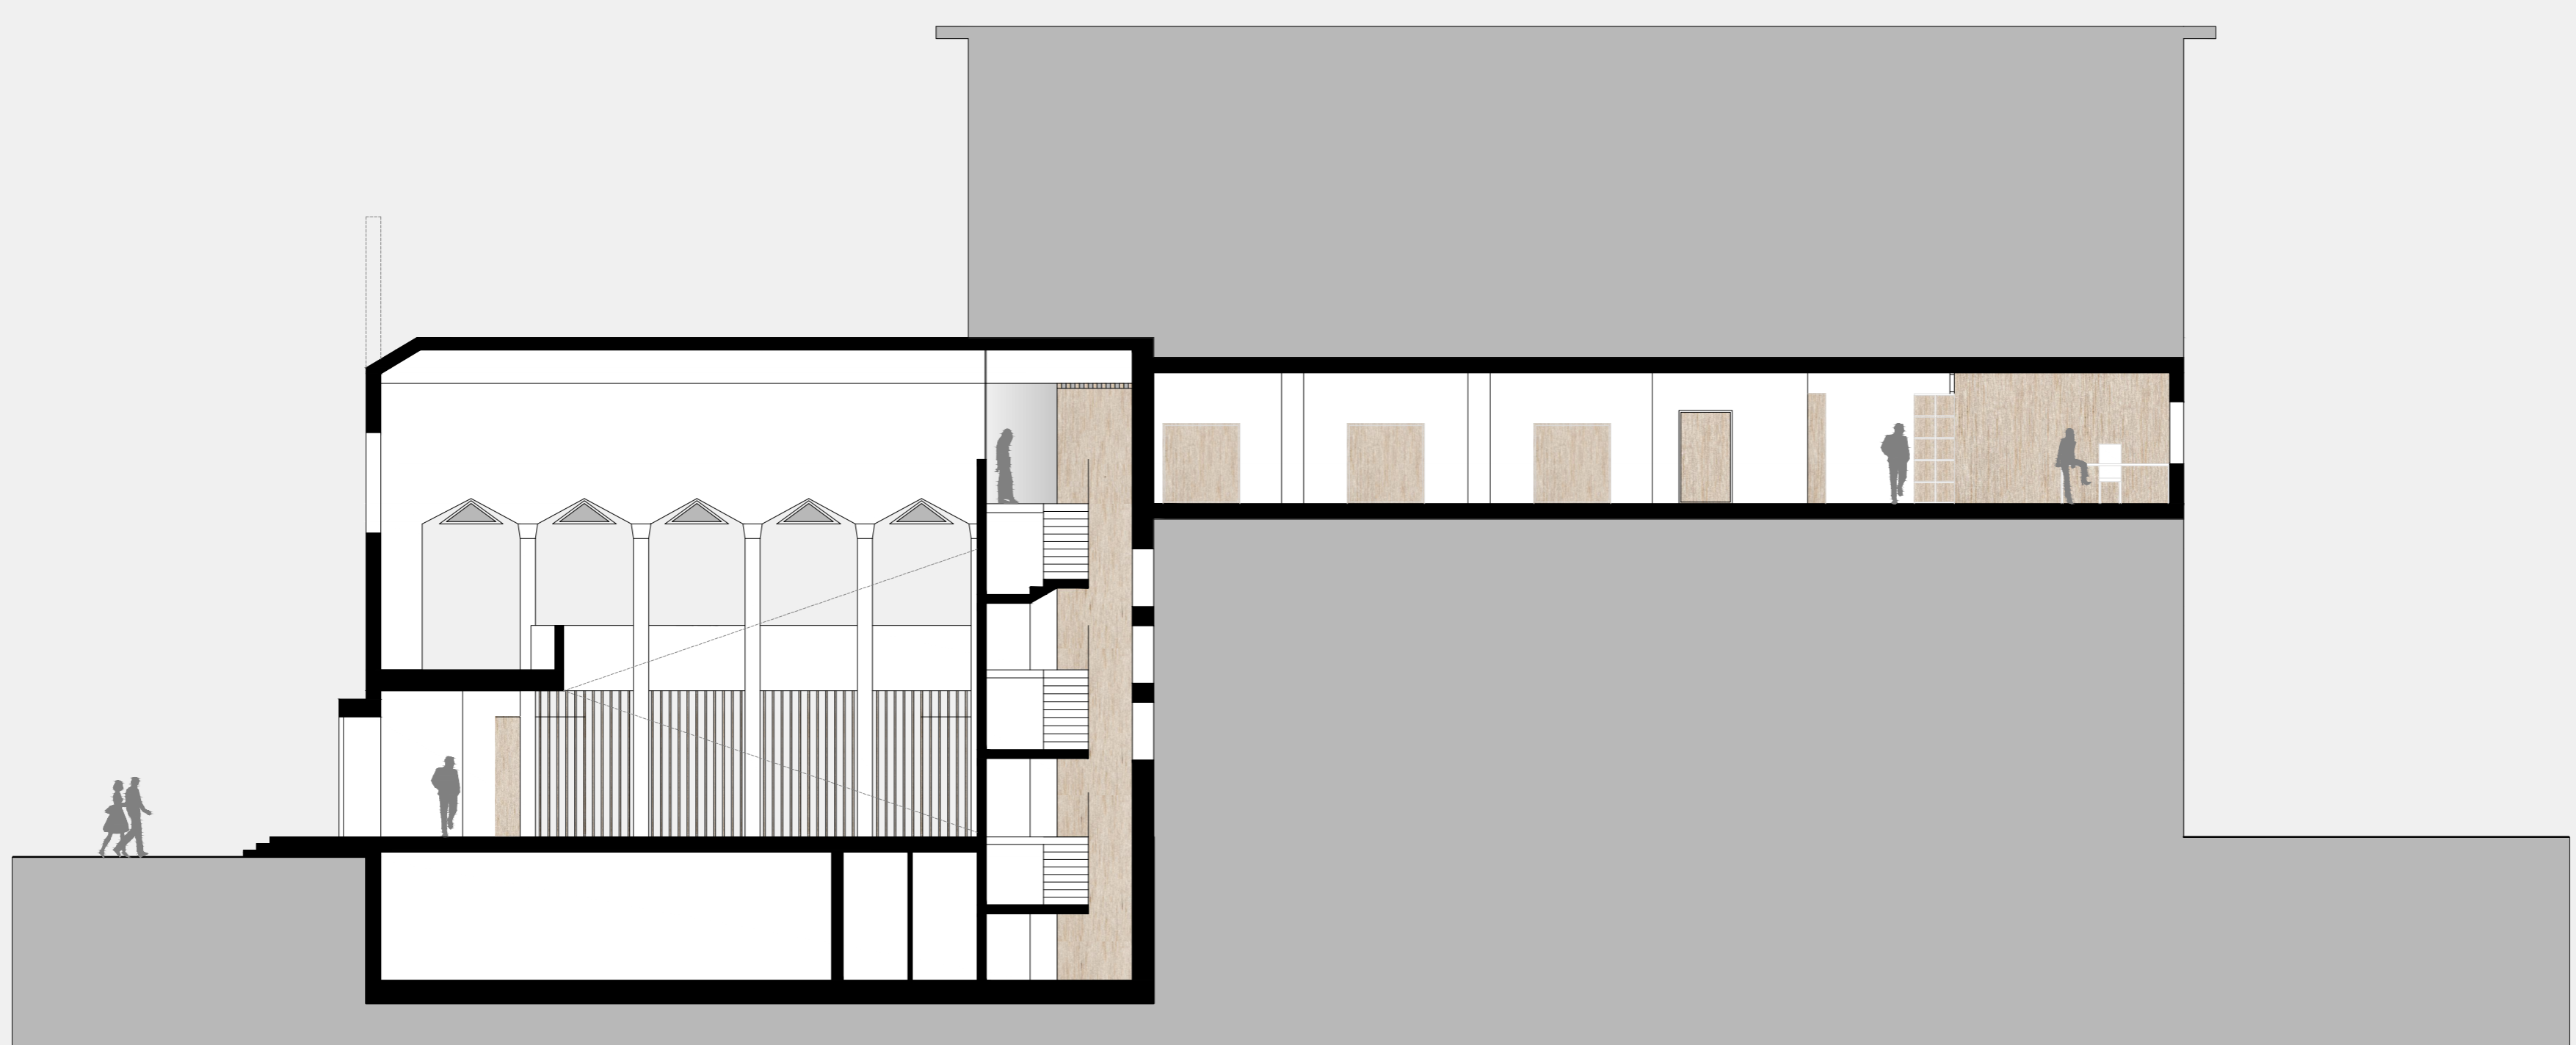

SCHNITT | SEZIONE